

PROPOSAL REQUEST

PROJECT:
Union Center Rural Facility
19625 Ball Field Rd.
Union Center, SD 57787

PROPOSAL REQUEST NO.: 04
DATE OF ISSUANCE: April 5, 2019

OWNER:
Meade School District 46-1
1230 Douglas St.
Sturgis, SD 57785

CONTRACT FOR: Prime
CONTRACT DATED: Sept. 11, 2018

CONTRACTOR:
R.C.S. Construction, Inc.
1314 Fountain Plaza Dr.
Rapid City, SD 57702

ARCHITECT'S PROJECT NO.: 2757
ARCHITECT:
Architecture Incorporated
815 St. Joseph St., Suite 203
Rapid City, SD 57701

Please submit an itemized proposal for changes in the Contract Sum and Contract Time for proposed modifications to the Contract Documents described herein. Submit proposal or notify the Architect in writing of the date on which you anticipate submitting your proposal.


THIS IS NOT A CHANGE ORDER, CONSTRUCTION CHANGE DIRECTIVE, OR A DIRECTION TO PROCEED WITH THE WORK DESCRIBED IN THE PROPOSED MODIFICATIONS.

Description: Item 1: Owner requested additional data outlets in Multi-purpose classroom 109

Provide a detailed pricing breakdown for labor and materials for the following changes:


- 1) Add owner requested data outlets in multi-purpose classroom at locations shown on attached Supplemental Drawing SD-2, dated 04-05-2019.
 - a) Add data outlets. Provide 3 data ports at each location shown on SD-2
 - b) Provide ¾" conduit stub to an accessible ceiling space at each new data outlet location.
 - c) Provide required data cat6 cabling at each port. Fully terminate and test per specification requirements on sheet 9.01 Electrical Specifications

Requested by: Jordan Burbach, AIA, LEED Green Associate; Architecture Incorporated

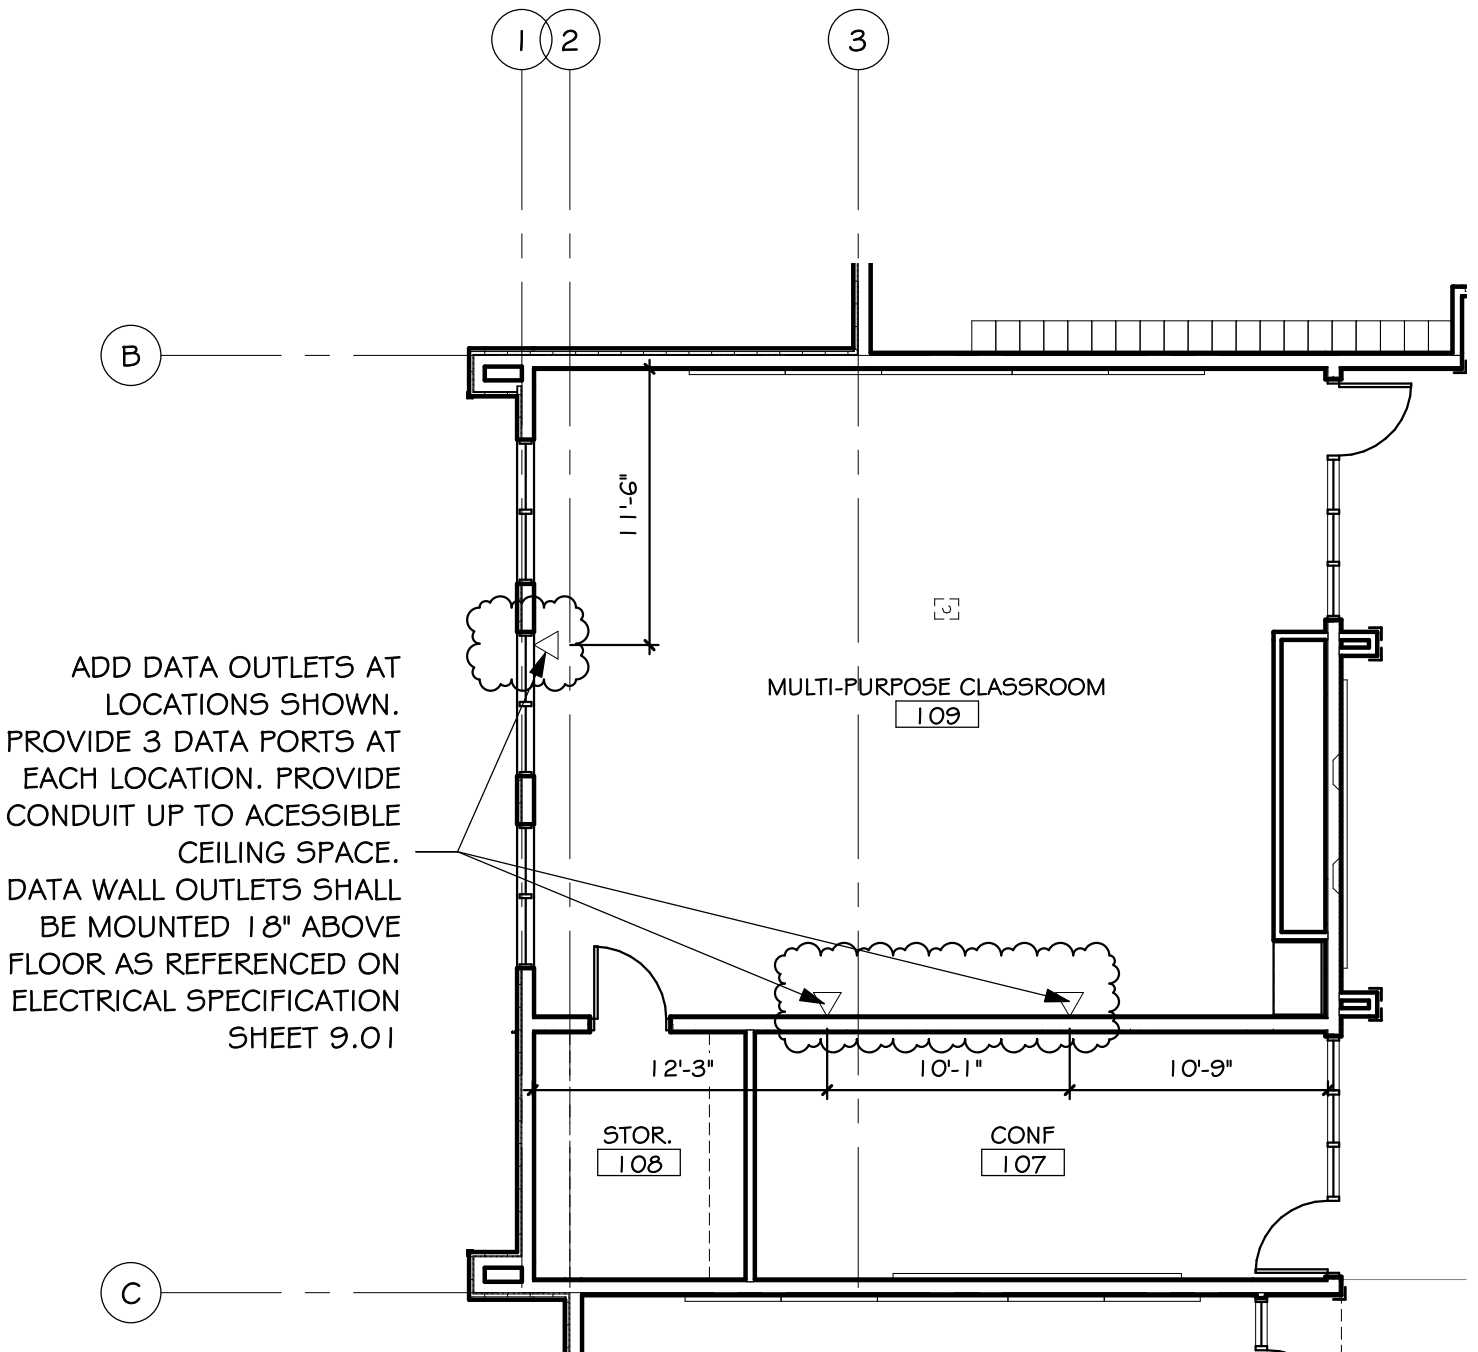

PARTIAL FLOOR PLAN 

SD-2 SCALE: 1/8" = 1'-0"
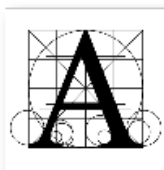
| | | |
|---|---|---------|
|  | project <u>UNION CENTER RURAL FACILITY</u> | DRAWING |
| | number <u>1113.2757.17</u> drawn <u>JGB</u> checked _____ | SD-2 |
| | date <u>04-05-2019</u> revision _____ | |
| Architecture Incorporated sioux falls and rapid city, south dakota | | |